


Untitled Map

Write a description for your map.



Google Earth

SITE IMAGE
1" = 30'

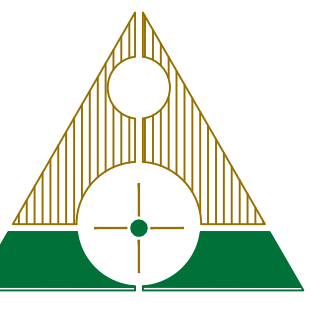

ARCHITECTURE PLUS
4424 Vogel Road, Suite 404
Evansville, Indiana 47715
(812) 475-1995
Design@architecturepluspc.com
www.architecturepluspc.com

COPY PROTECTED
COPYRIGHT NOTICE: THESE DOCUMENTS ARE SHOWN IN CONFIDENCE FOR SOLE USE ON THE PROJECT. NO OTHER USE, REPRODUCTION, OR DISTRIBUTION MAY BE MADE WITHOUT THE WRITTEN CONSENT OF ARCHITECTURE + PC. COPYRIGHT INCLUDES ARCHITECTURE, ENGINEERING WORK, DESIGN, DRAWING AND PROFESSIONAL DESIGN SERVICE. THE ORIGINAL FORM, ELEMENTS OF DESIGN, AND ARRANGEMENT AND SEQUENCE OF PAGES, ALL SHOWN OR MADE BY OTHERS, ARE HEREBY PROTECTED BY COPYRIGHT. ANY REPRODUCTION OF THESE DOCUMENTS WITHOUT PERMISSION FROM ARCHITECTURE + PC, IS UNPUBLISHED WORK ©2020

ARCHITECTURE + PC, INC.

ST. JOHN THE EVANGELIST CATHOLIC CHURCH
5301 DAYLIGHT DRIVE
EVANSVILLE, INDIANA 47725


18784

JANUARY 8,
2020

Date	Revisions	Action
	1	
	2	
	3	
	4	
	5	

1.1

ST. JOHN MASTER PLAN

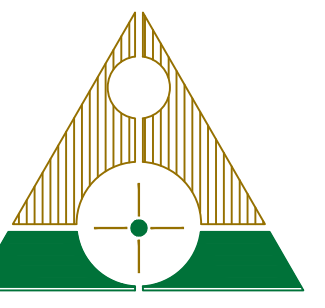

ARCHITECTURE PLUS
 4424 Vogel Road, Suite 404
 Evansville, Indiana 47715
 (812) 475-1995
 Design@architecturepluspc.com
 www.architecturepluspc.com

COPY PROTECTED
 COPYRIGHT NOTICE: THESE DOCUMENTS ARE LOANED IN CONFIDENCE FOR USE ONLY ON THE PROJECT. NO OTHER USE, REPRODUCTION, OR DISTRIBUTION MAY BE MADE WITHOUT THE WRITTEN CONSENT OF ARCHITECTURE + PC. COPYRIGHT INCLUDES ARCHITECTURAL, ENGINEERING WORK, DESIGN, DRAWINGS AND PROFESSIONAL SERVICES. THE MATERIAL FROM ELEMENTS OF DESIGN, AND ARRANGEMENT AND SEQUENCE OF PARTS, ALL FORM OR BASIS OF ORIGIN, AND DRAWINGS, ARE HEREBY SPECIFICALLY RESERVED. NO PART, EXCEPT AS NOTED, IS TO BE REPRODUCED OR TRANSMITTED IN ANY FORM OR BY ANY MEANS, ELECTRONIC OR MECHANICAL, INCLUDING PHOTOCOPYING, RECORDING, OR BY ANY INFORMATION STORAGE AND RETRIEVAL SYSTEM.
 UNPUBLISHED WORK ©2020
 ARCHITECTURE + PC, INC.





ST. JOHN THE EVANGELIST CATHOLIC CHURCH
 5301 DAYLIGHT DRIVE
 EVANSVILLE, INDIANA 47725


18784
 JANUARY 8,
 2020

Date	Revisions	Action


3.4

ST. JOHN MASTER PLAN

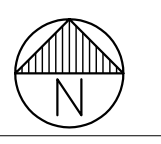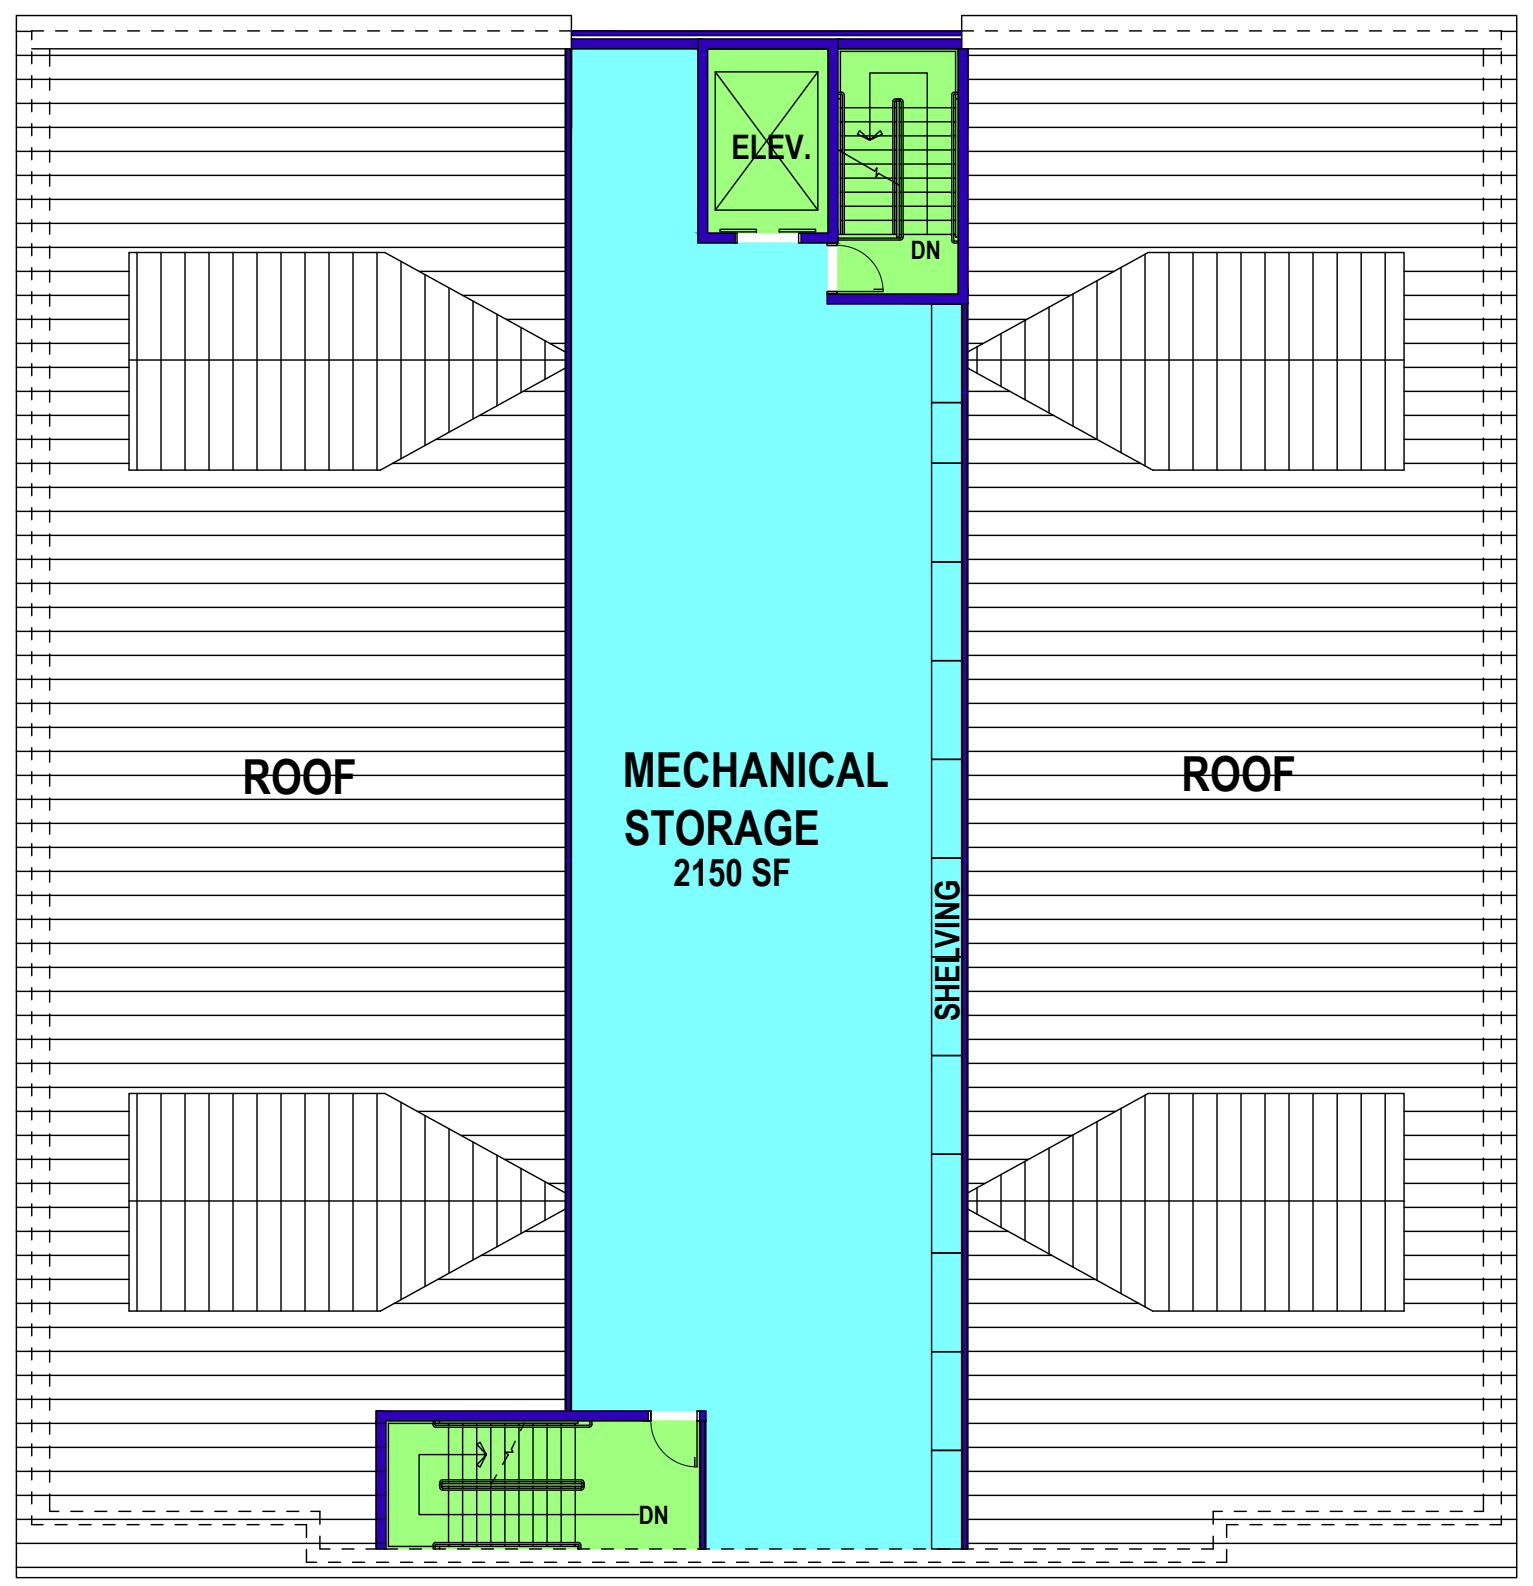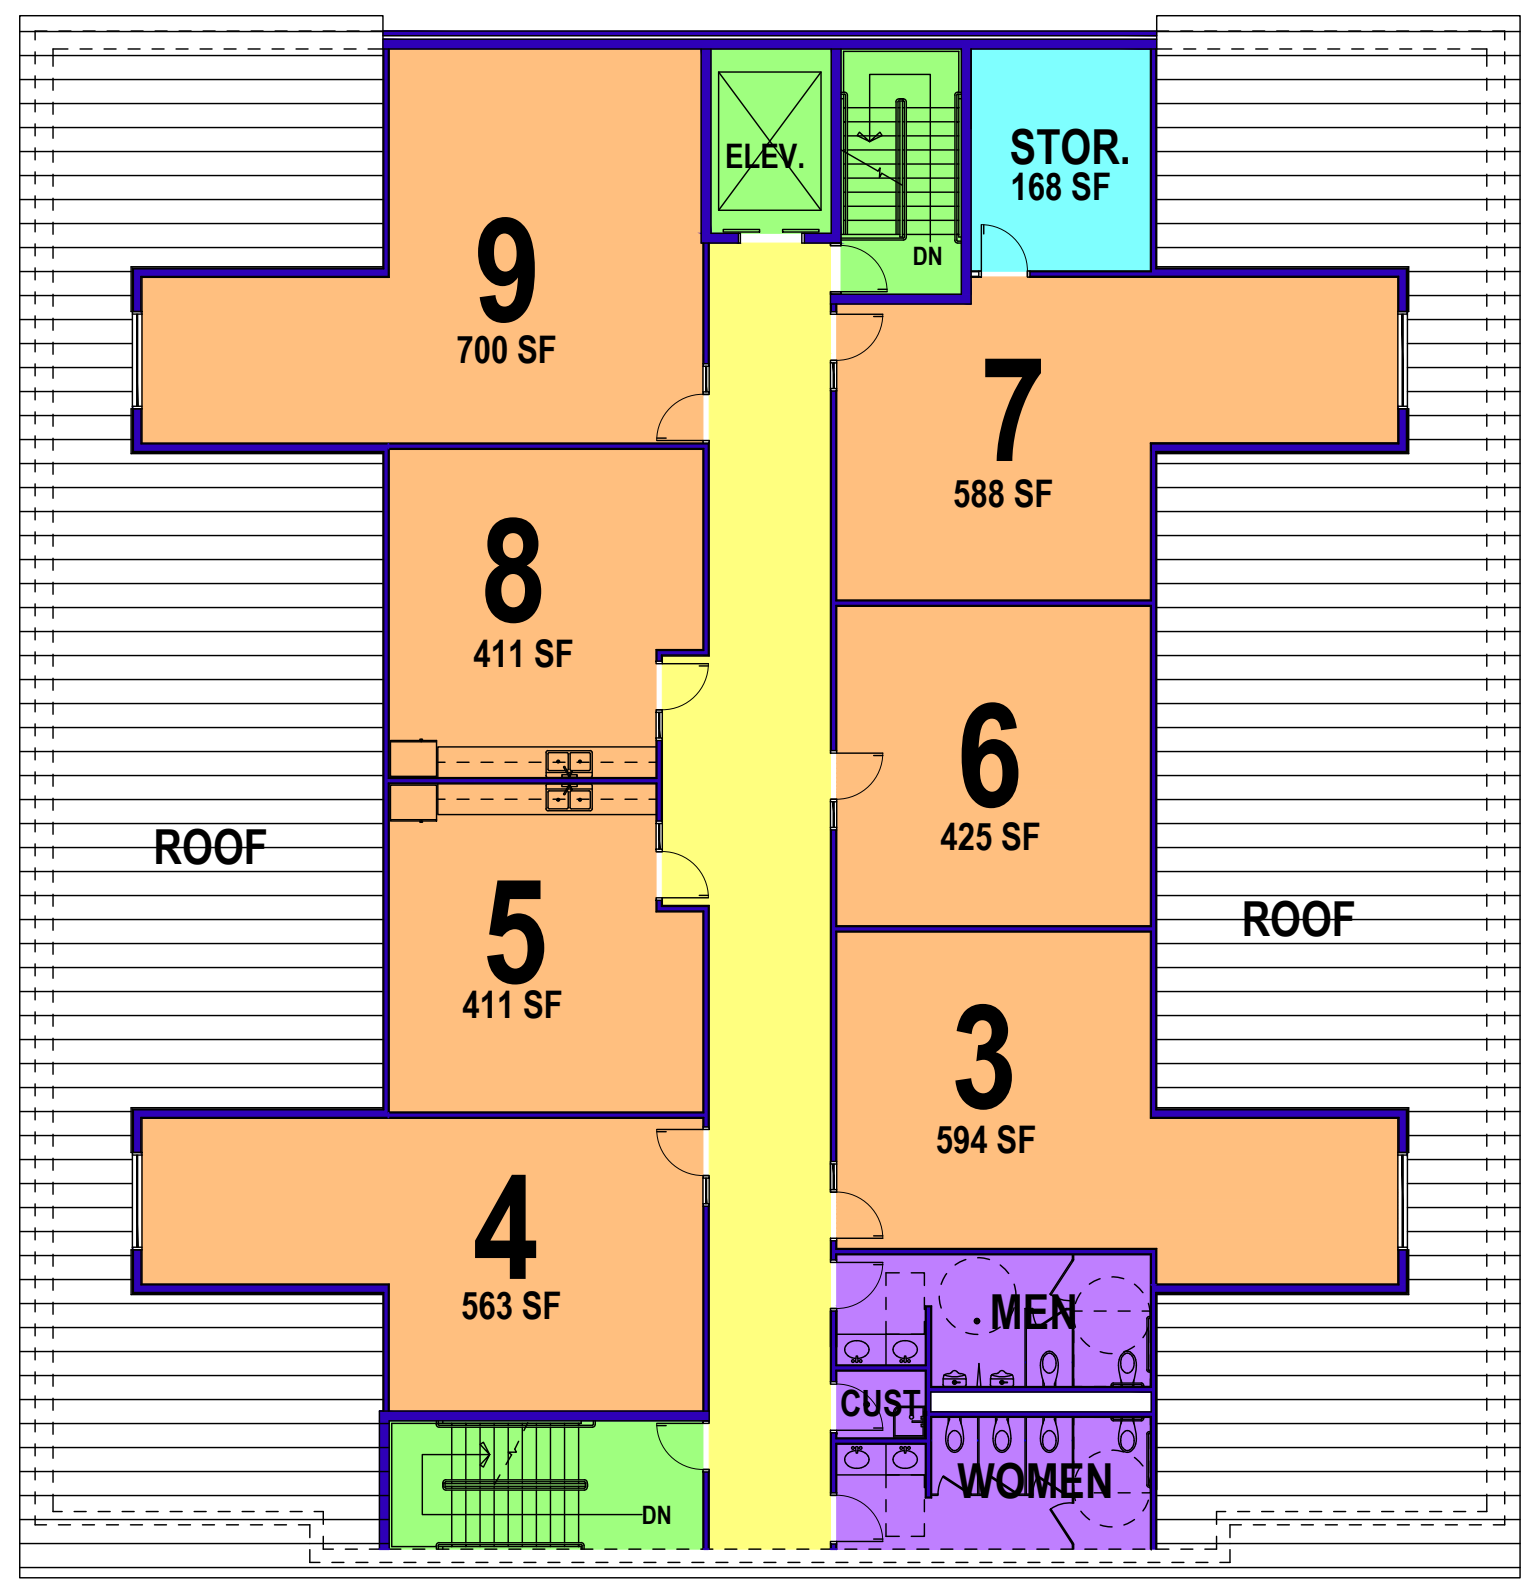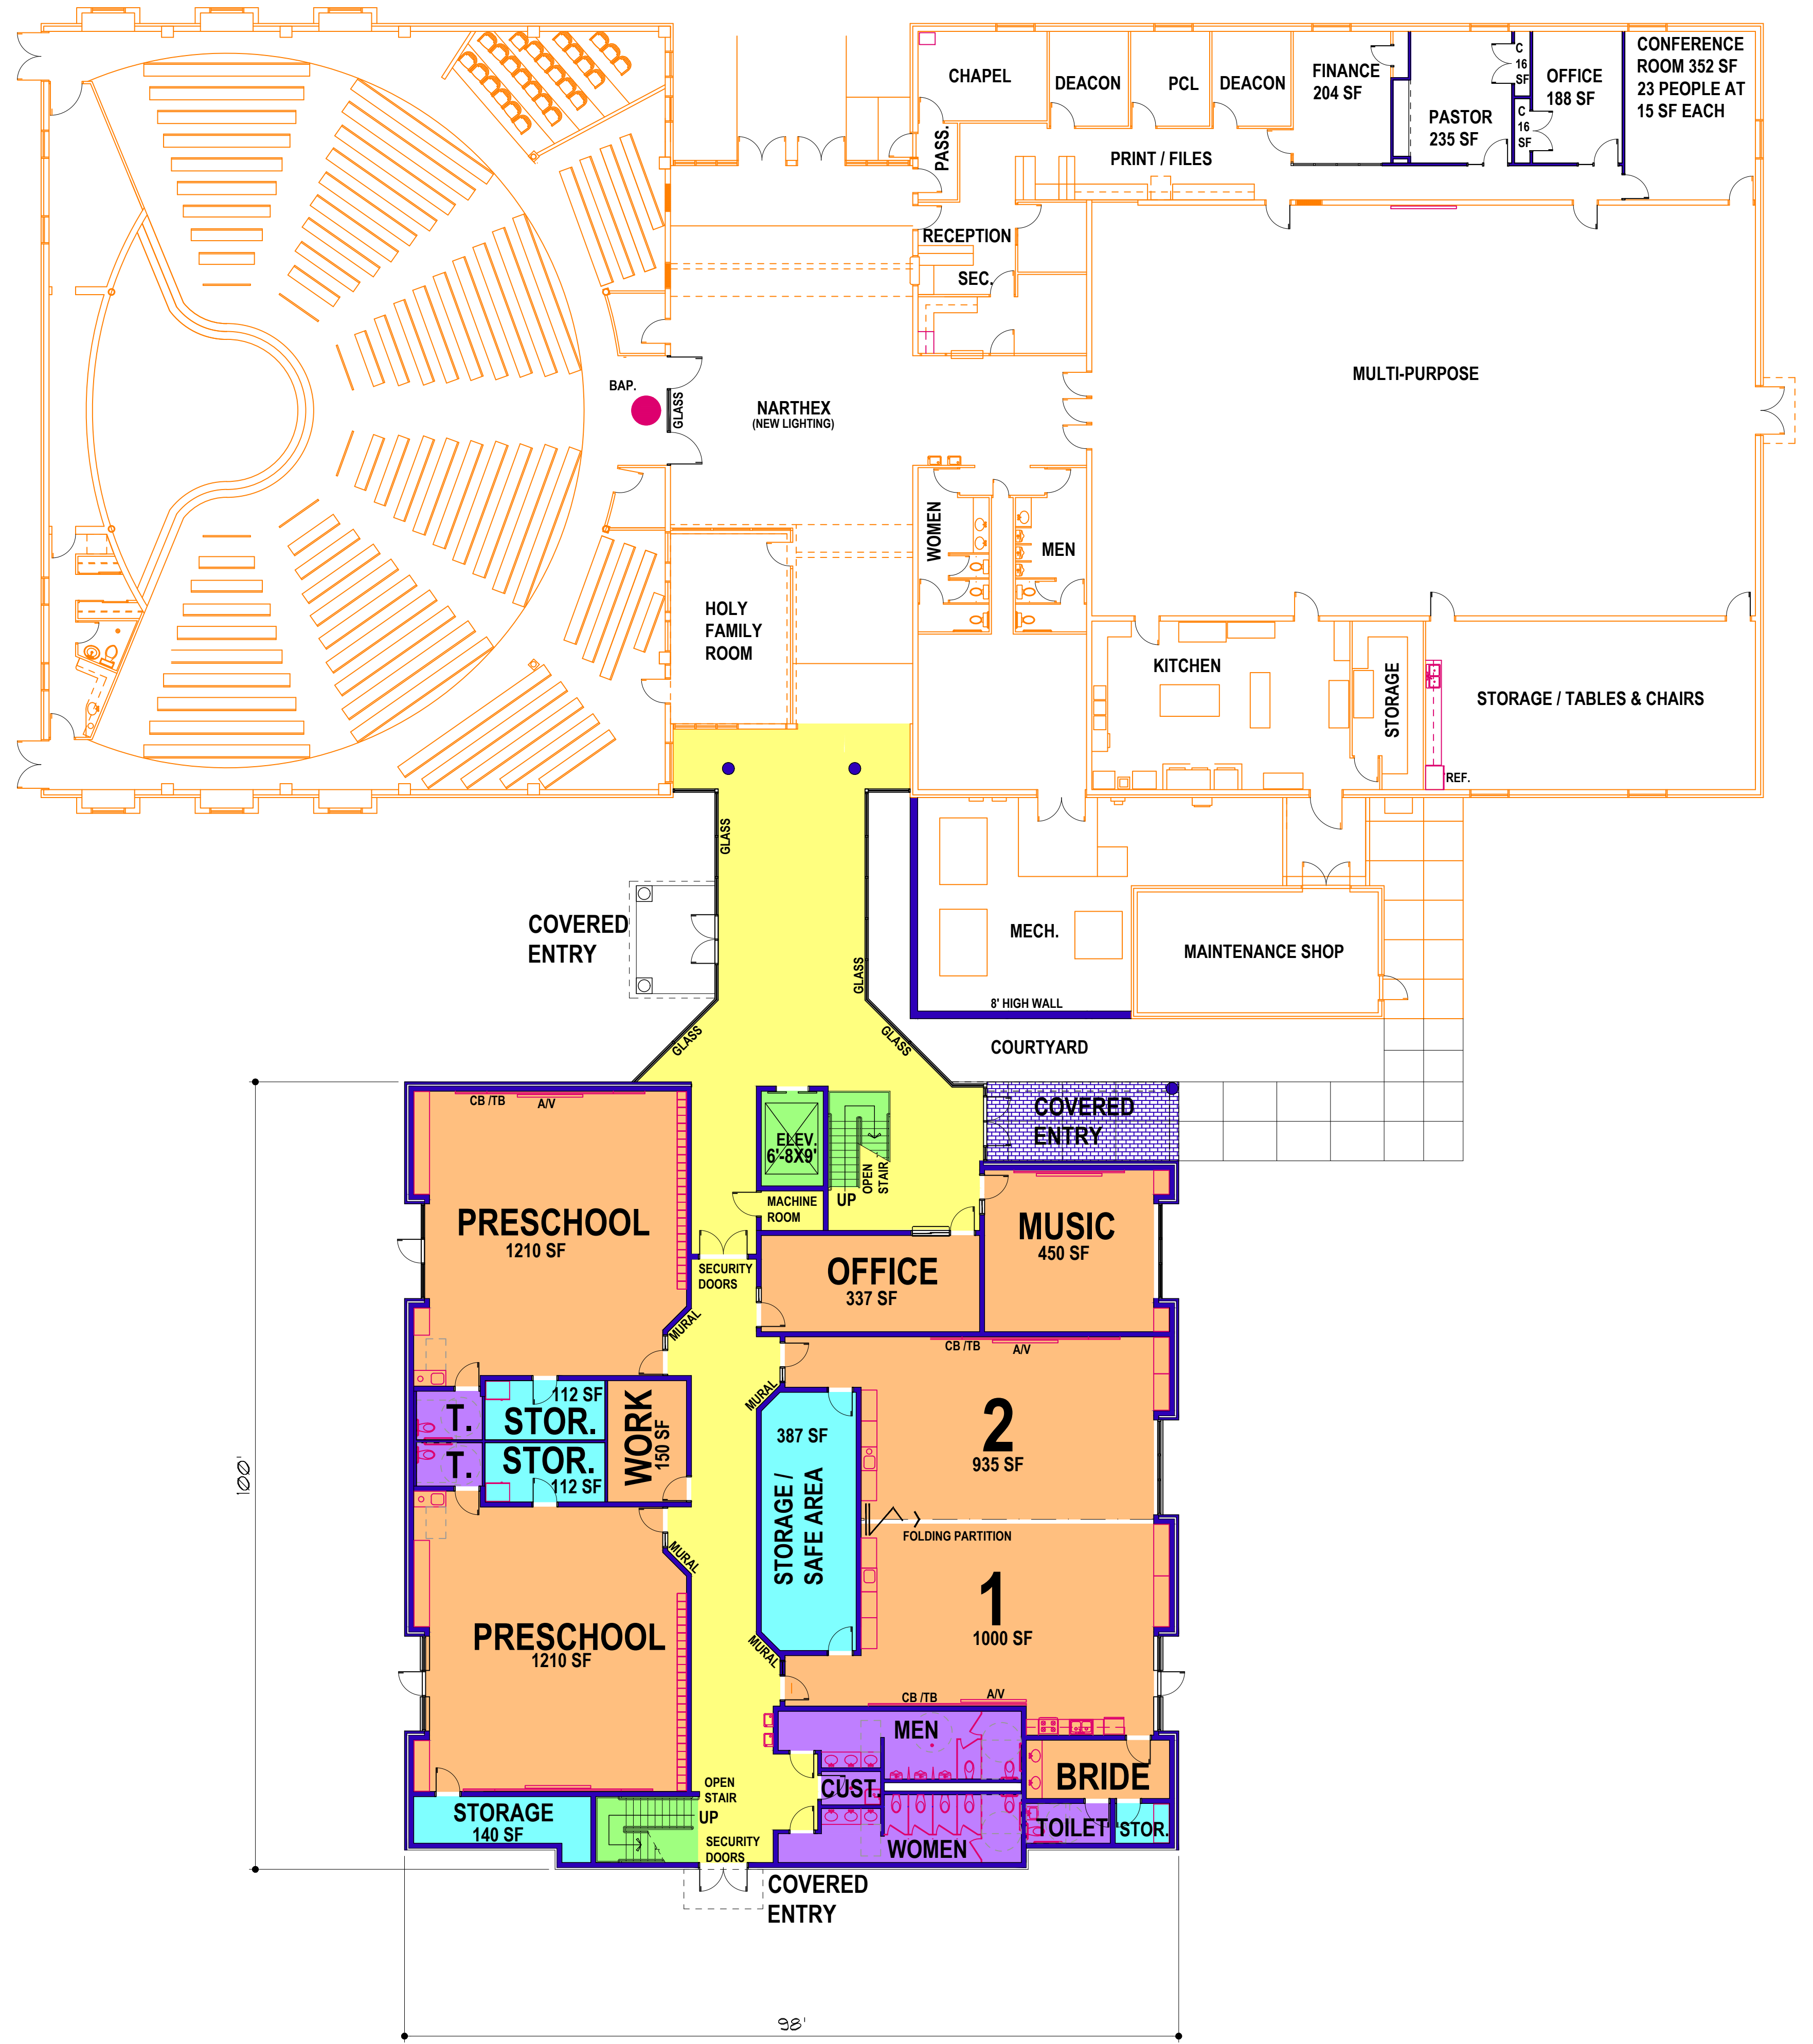


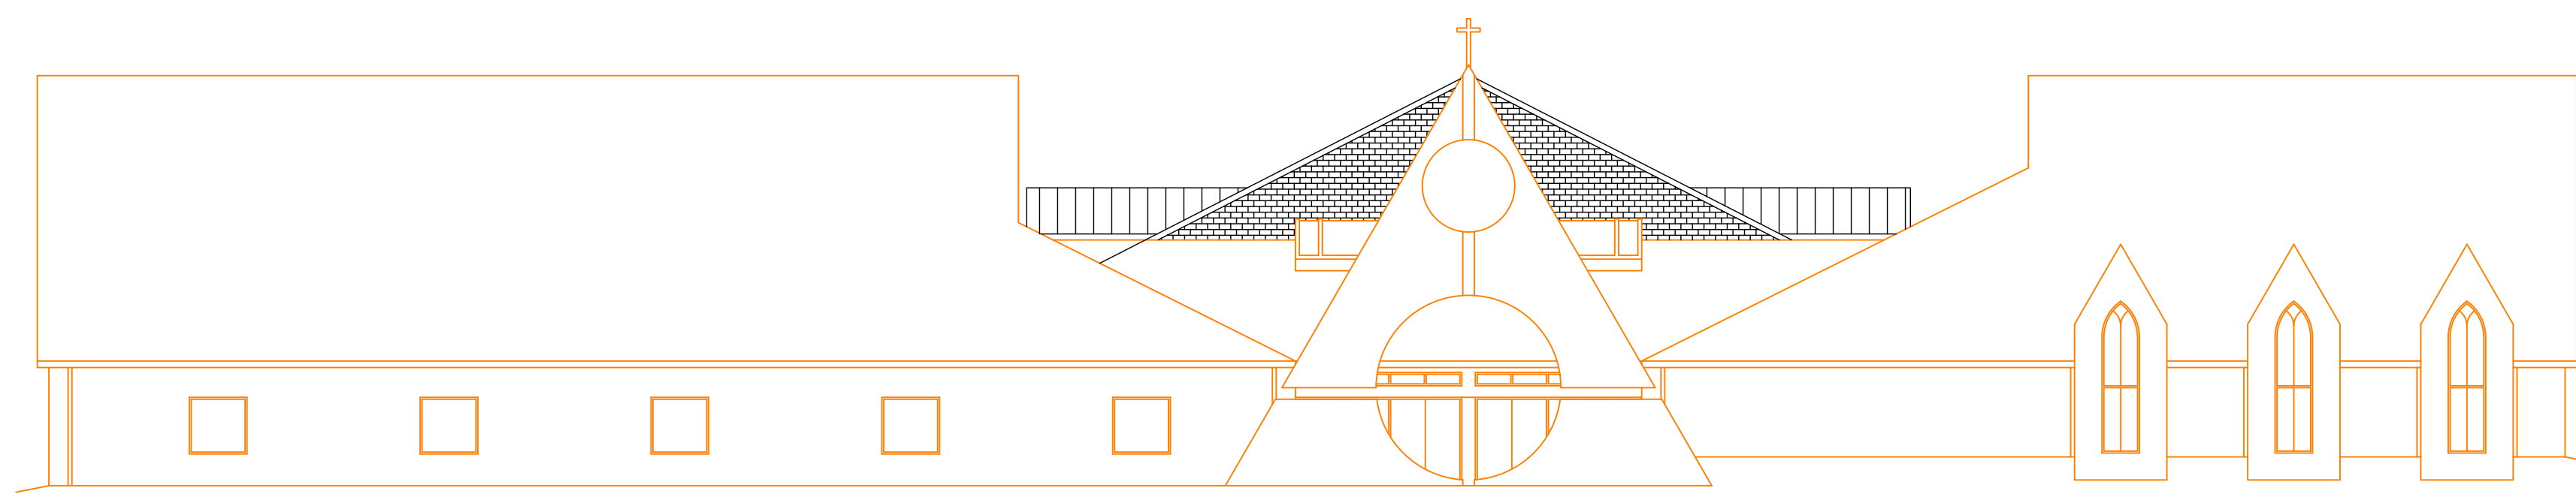


NORTH ELEVATION
NO SCALE

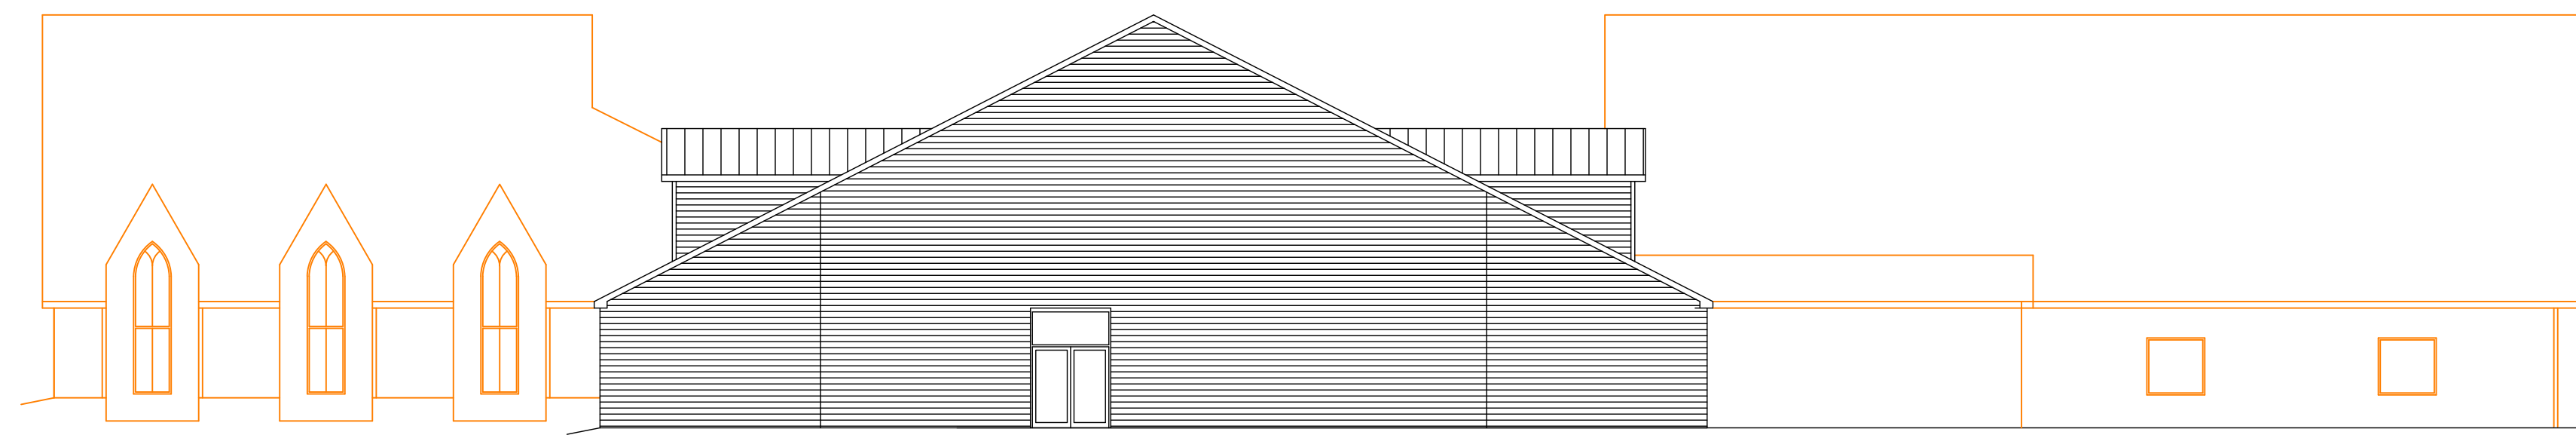



SOUTH ELEVATION
NO SCALE

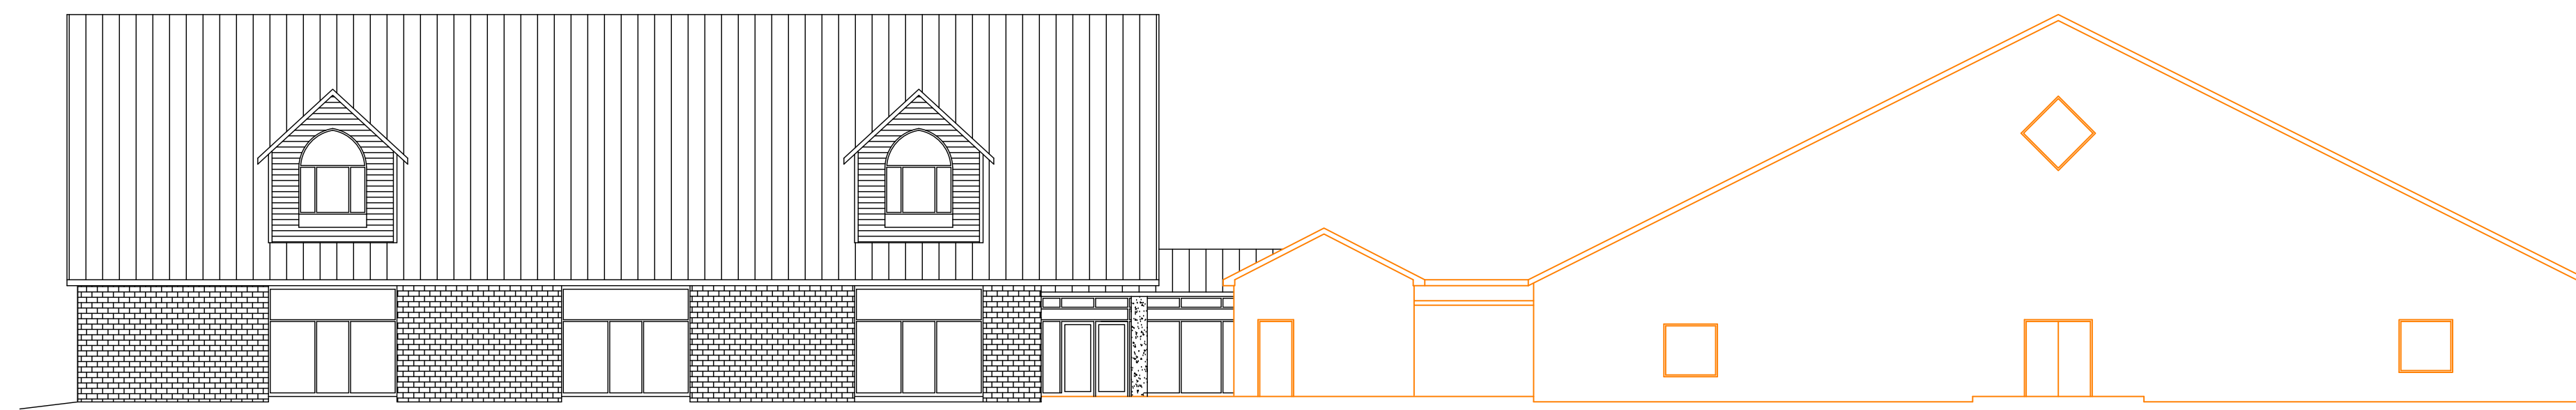


EAST ELEVATION
NO SCALE

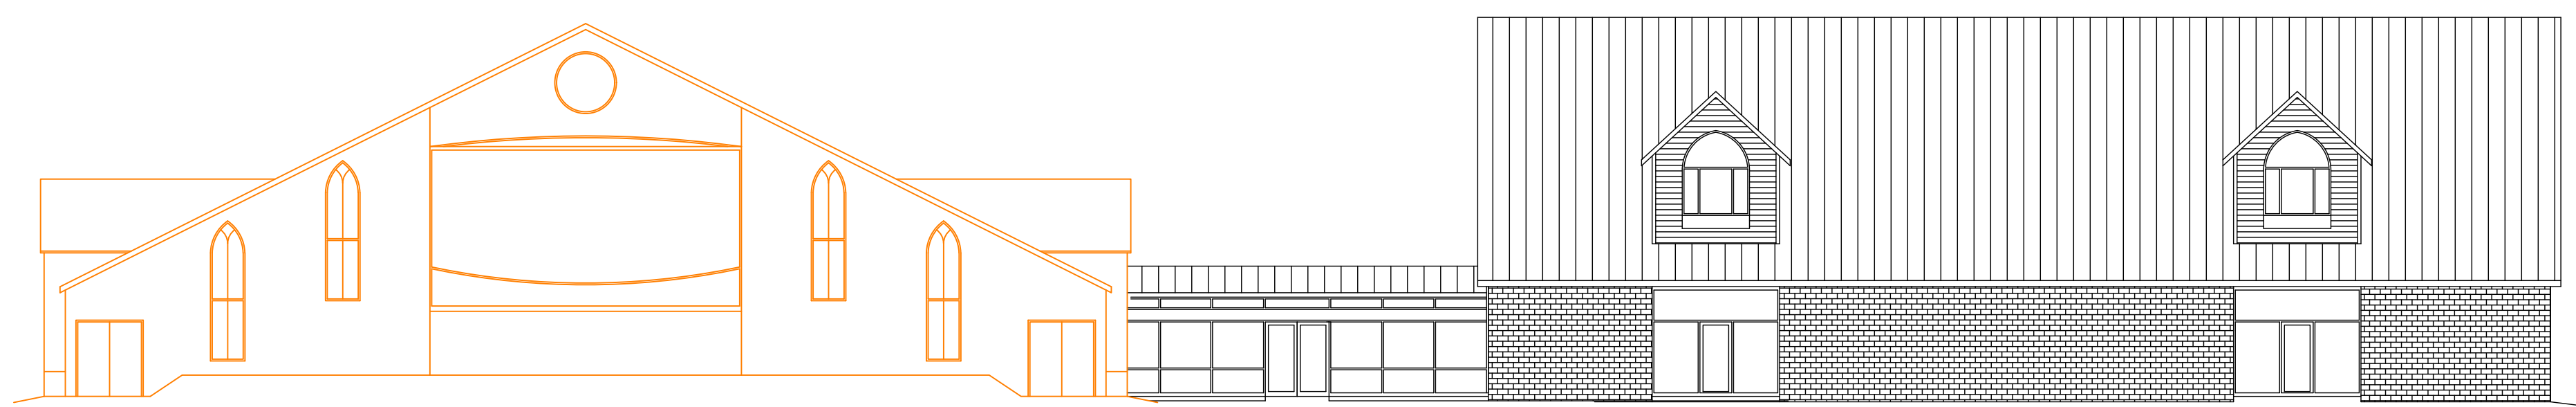

WEST ELEVATION
NO SCALE

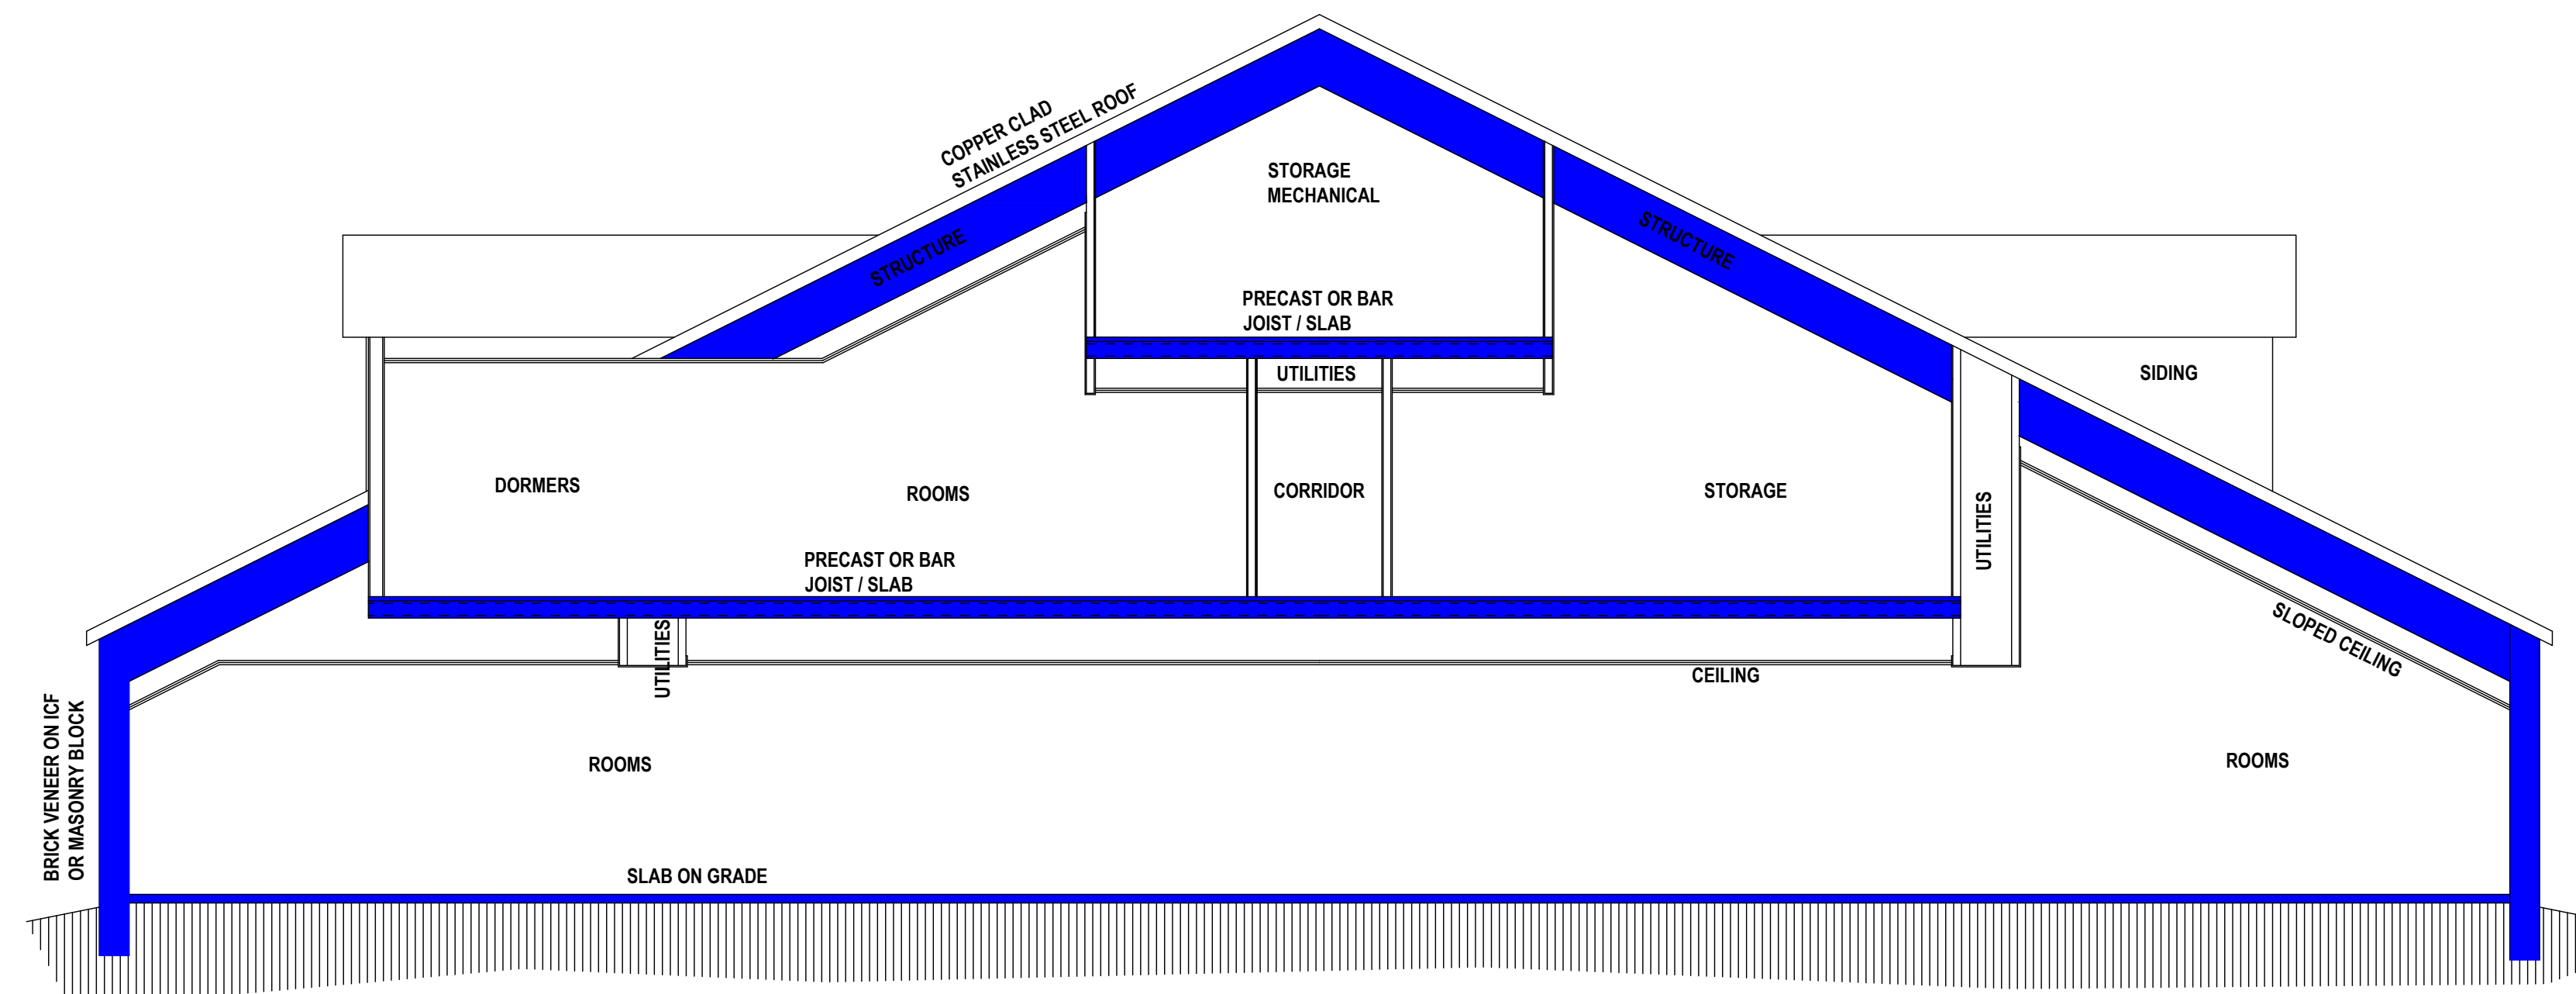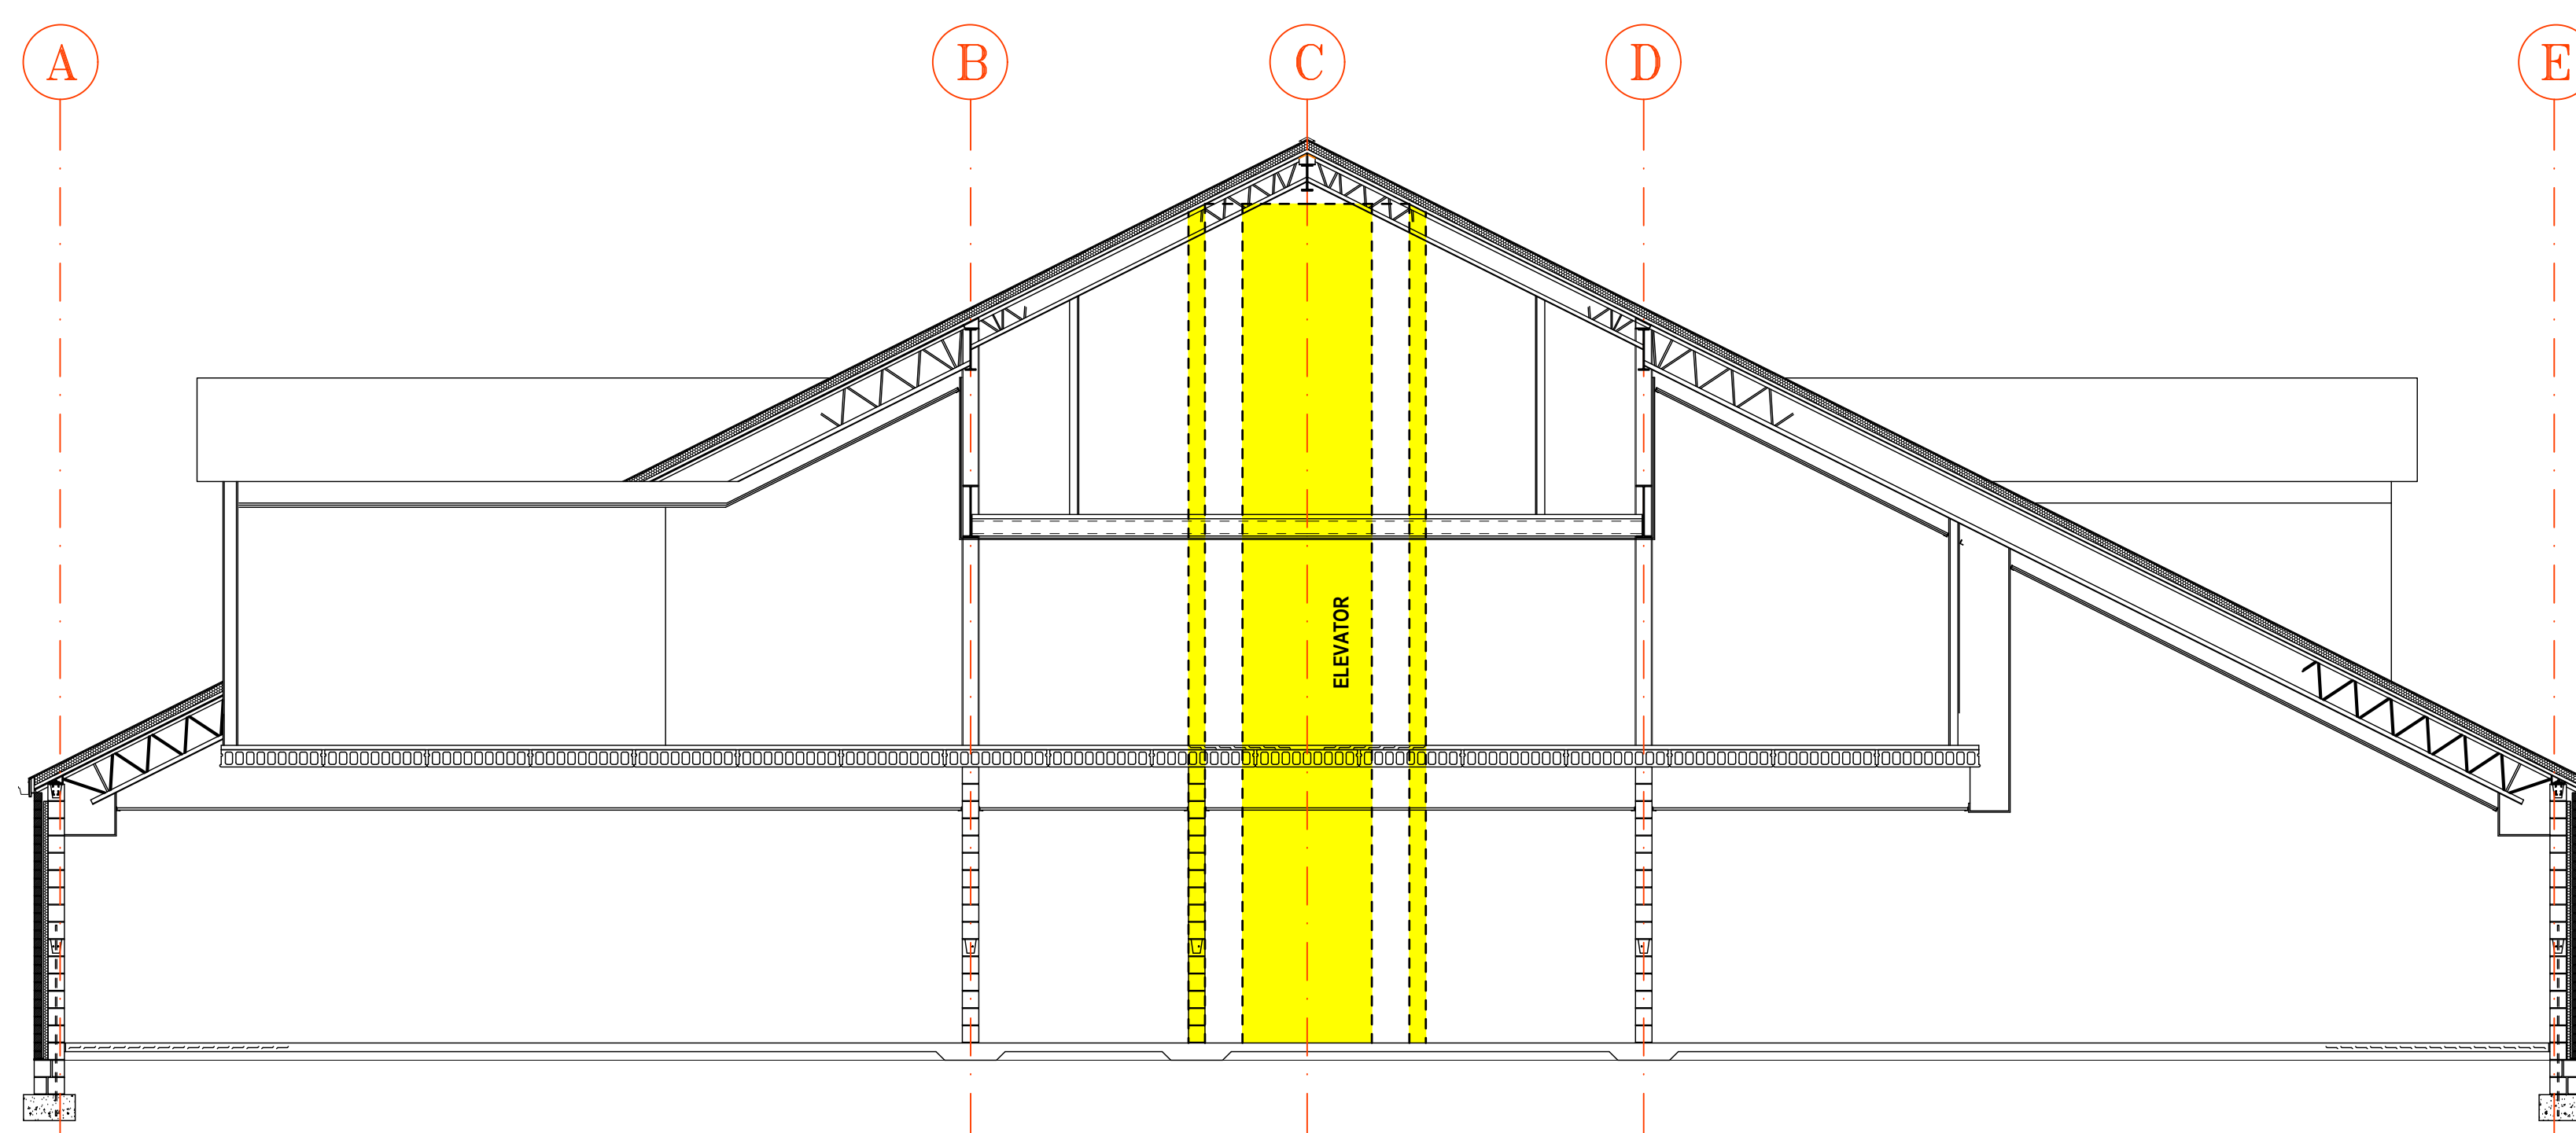

BUILDING SECTIONS
NO SCALE

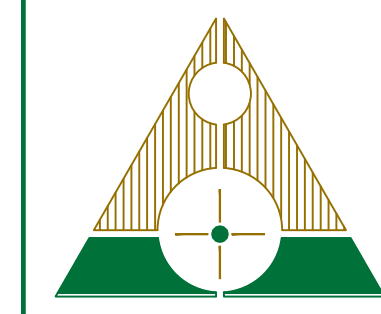

ARCHITECTURE PLUS
4424 Vogel Road, Suite 404
Evansville, Indiana 47715
(812) 475-1995
Design@architecturepluspc.com
www.architecturepluspc.com

COPY PROTECTED
COPYRIGHT NOTICE: THESE DOCUMENTS ARE SHOWN IN CONFIDENCE FOR SOLE USE ON THE PROJECT. NO OTHER USE, REPRODUCTION, OR DISTRIBUTION MAY BE MADE WITHOUT THE WRITTEN CONSENT OF ARCHITECTURE + PC. COPYRIGHT INCLUDES ARCHITECTURAL, ENGINEERING WORK, DESIGN, DRAWINGS AND PROFESSIONAL DESIGN SERVICE. THE MATERIAL FROM ELEMENTS OF DESIGN, AND ARRANGEMENT AND SEQUENCE OF PAGES, ALL FORMS OR MODELS OF OFFERING AND DRAWINGS, ARE HEREBY SPECIFICALLY RESERVED. NO PART, EXCEPT AS NOTED, IS TO BE REPRODUCED OR TRANSMITTED IN ANY FORM OR BY ANY MEANS, ELECTRONIC OR MECHANICAL, INCLUDING PHOTOCOPYING, RECORDING, OR BY ANY INFORMATION STORAGE AND RETRIEVAL SYSTEM, WITHOUT PERMISSION FROM ARCHITECTURE + PC.

UNPUBLISHED WORK ©2020 ARCHITECTURE + PC, INC.

ST. JOHN THE EVANGELIST CATHOLIC CHURCH
5301 DAYLIGHT DRIVE
EVANSVILLE, INDIANA 47725

18784
JANUARY 8, 2020

Date	Revisions	Action

4.2 ST. JOHN MASTER PLAN