


LOWER LEVEL

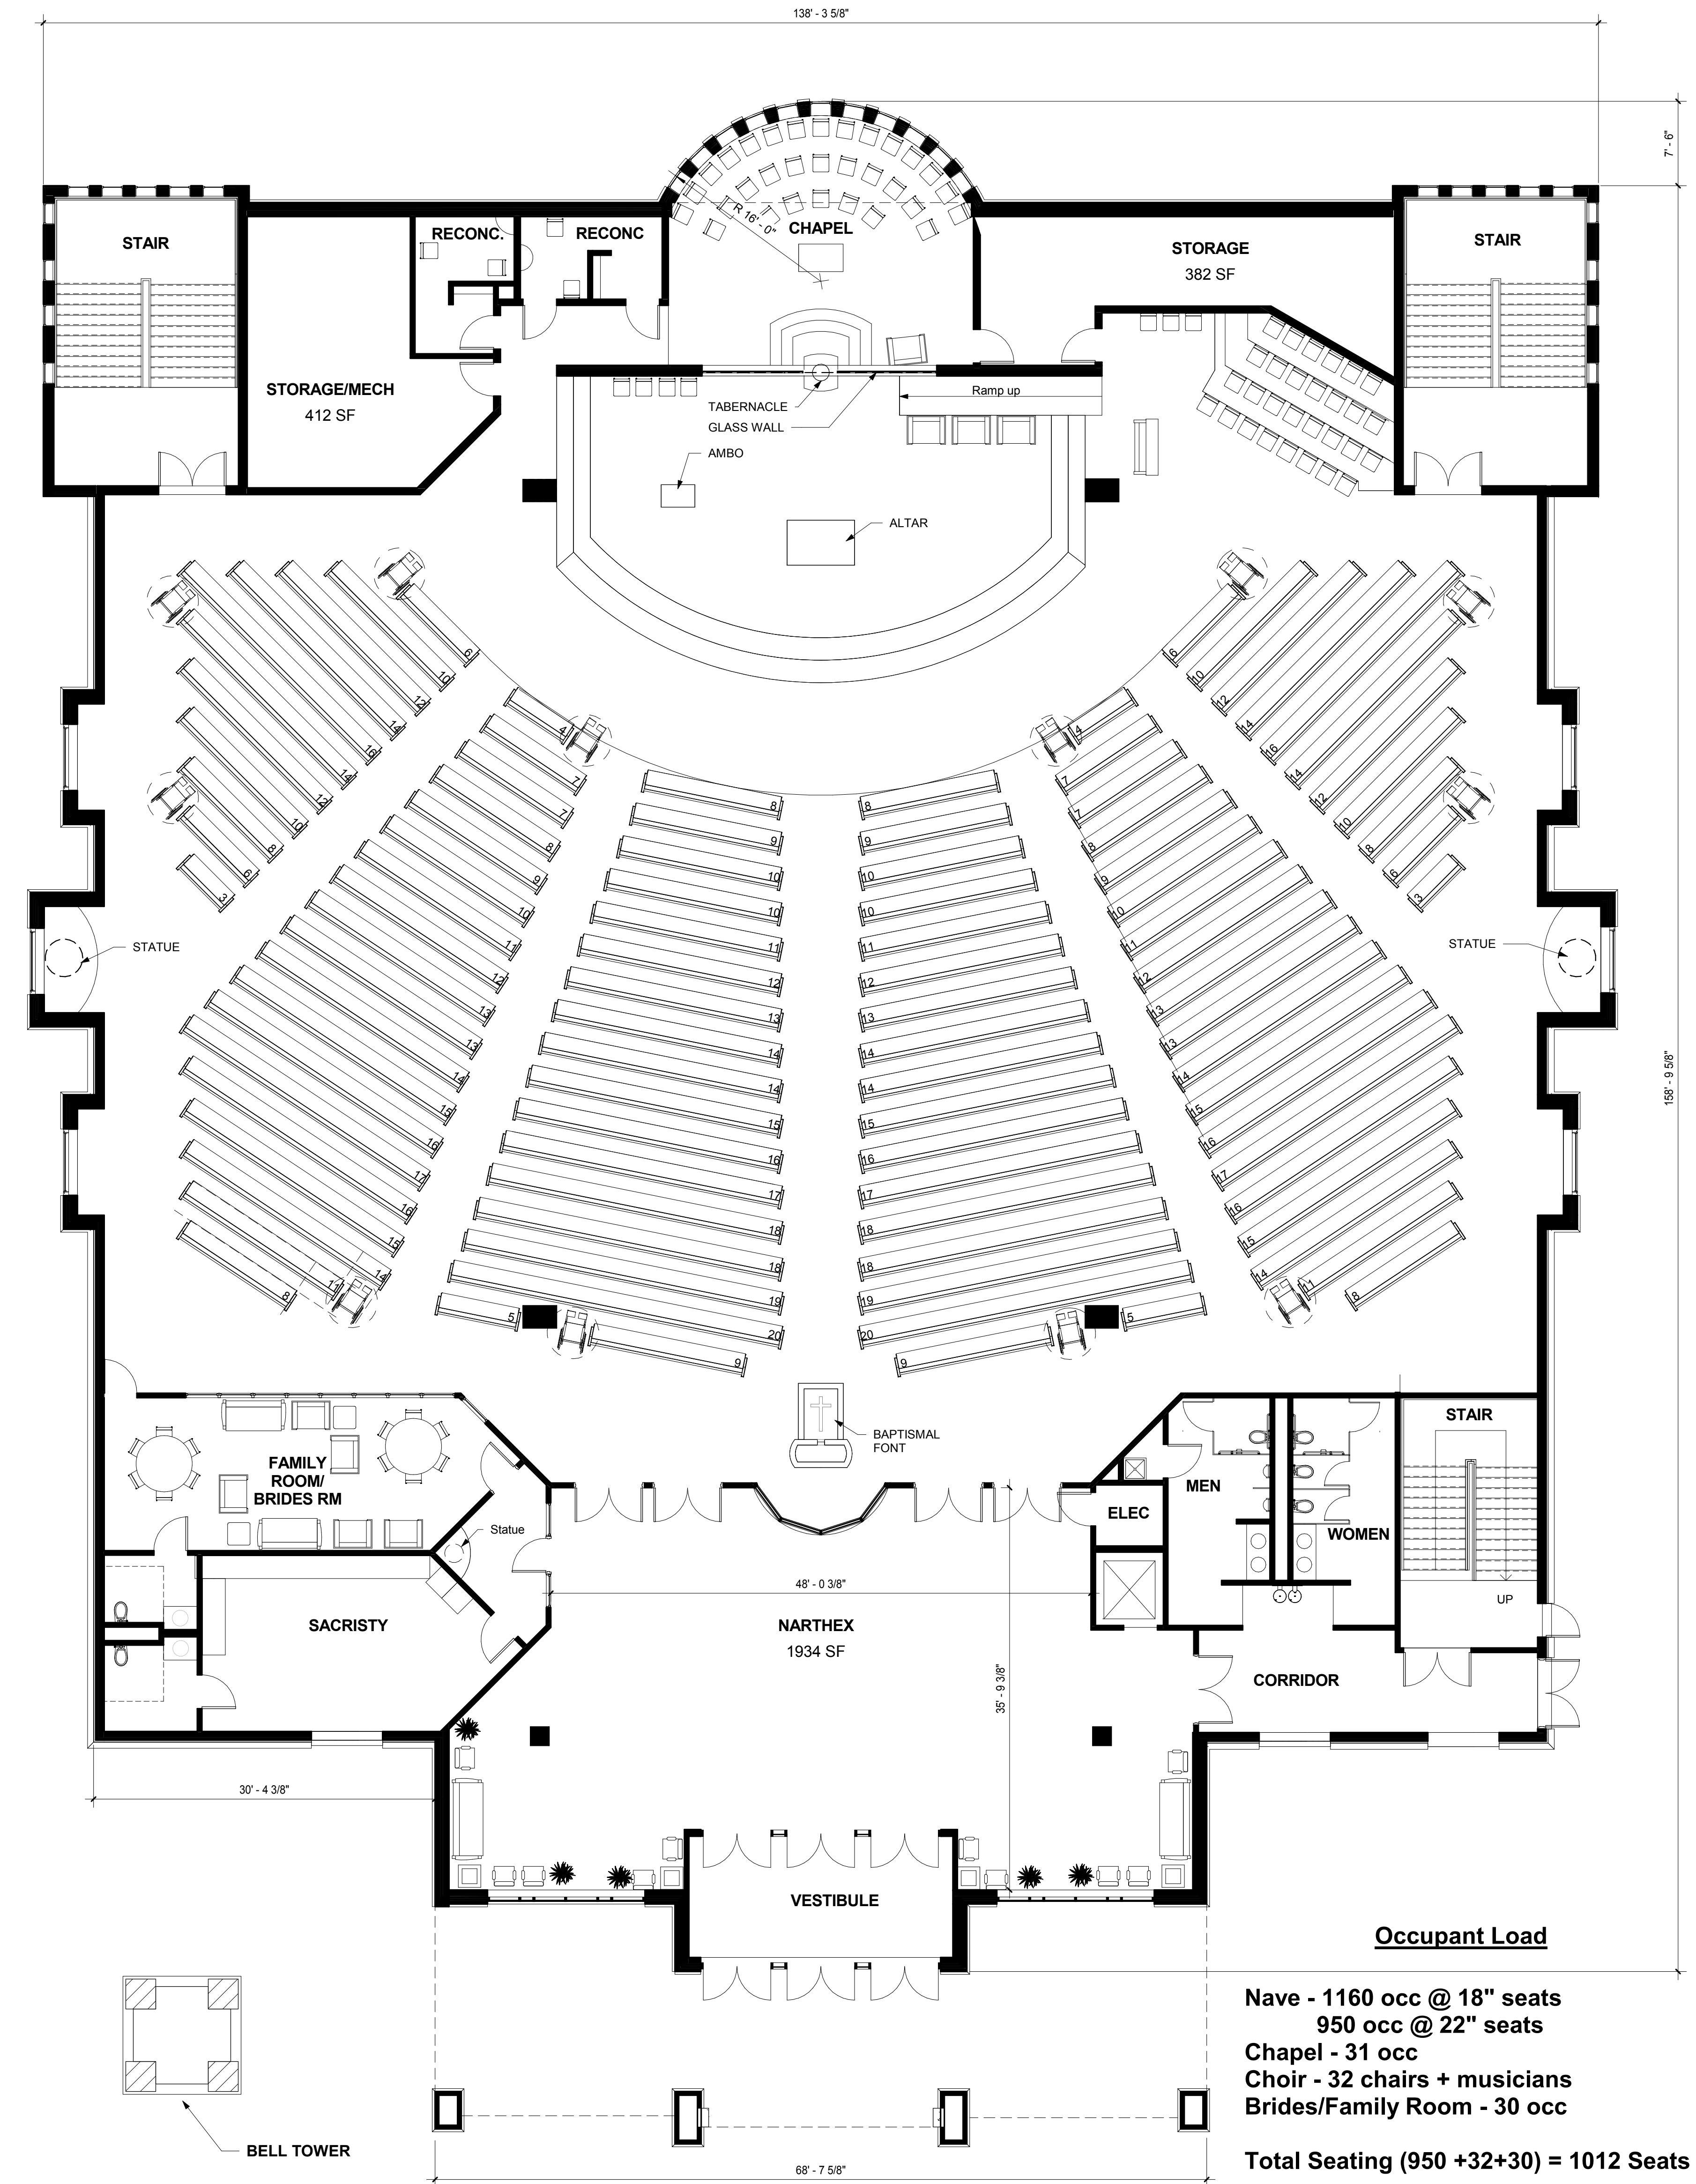

MAIN LEVEL

Occupant Load

- Nave - 1160 occ @ 18" seats
950 occ @ 22" seats
- Chapel - 31 occ
- Choir - 32 chairs + musicians
- Brides/Family Room - 30 occ

Total Seating (950 + 32 + 30) = 1012 Seats

19,570 s.f 1/2 Overhang 575 s.f. = 20,145 s.f.